



# Tower of London Tree Strategy

Figure A3.13: 2008 Current Plan of the Tower of London

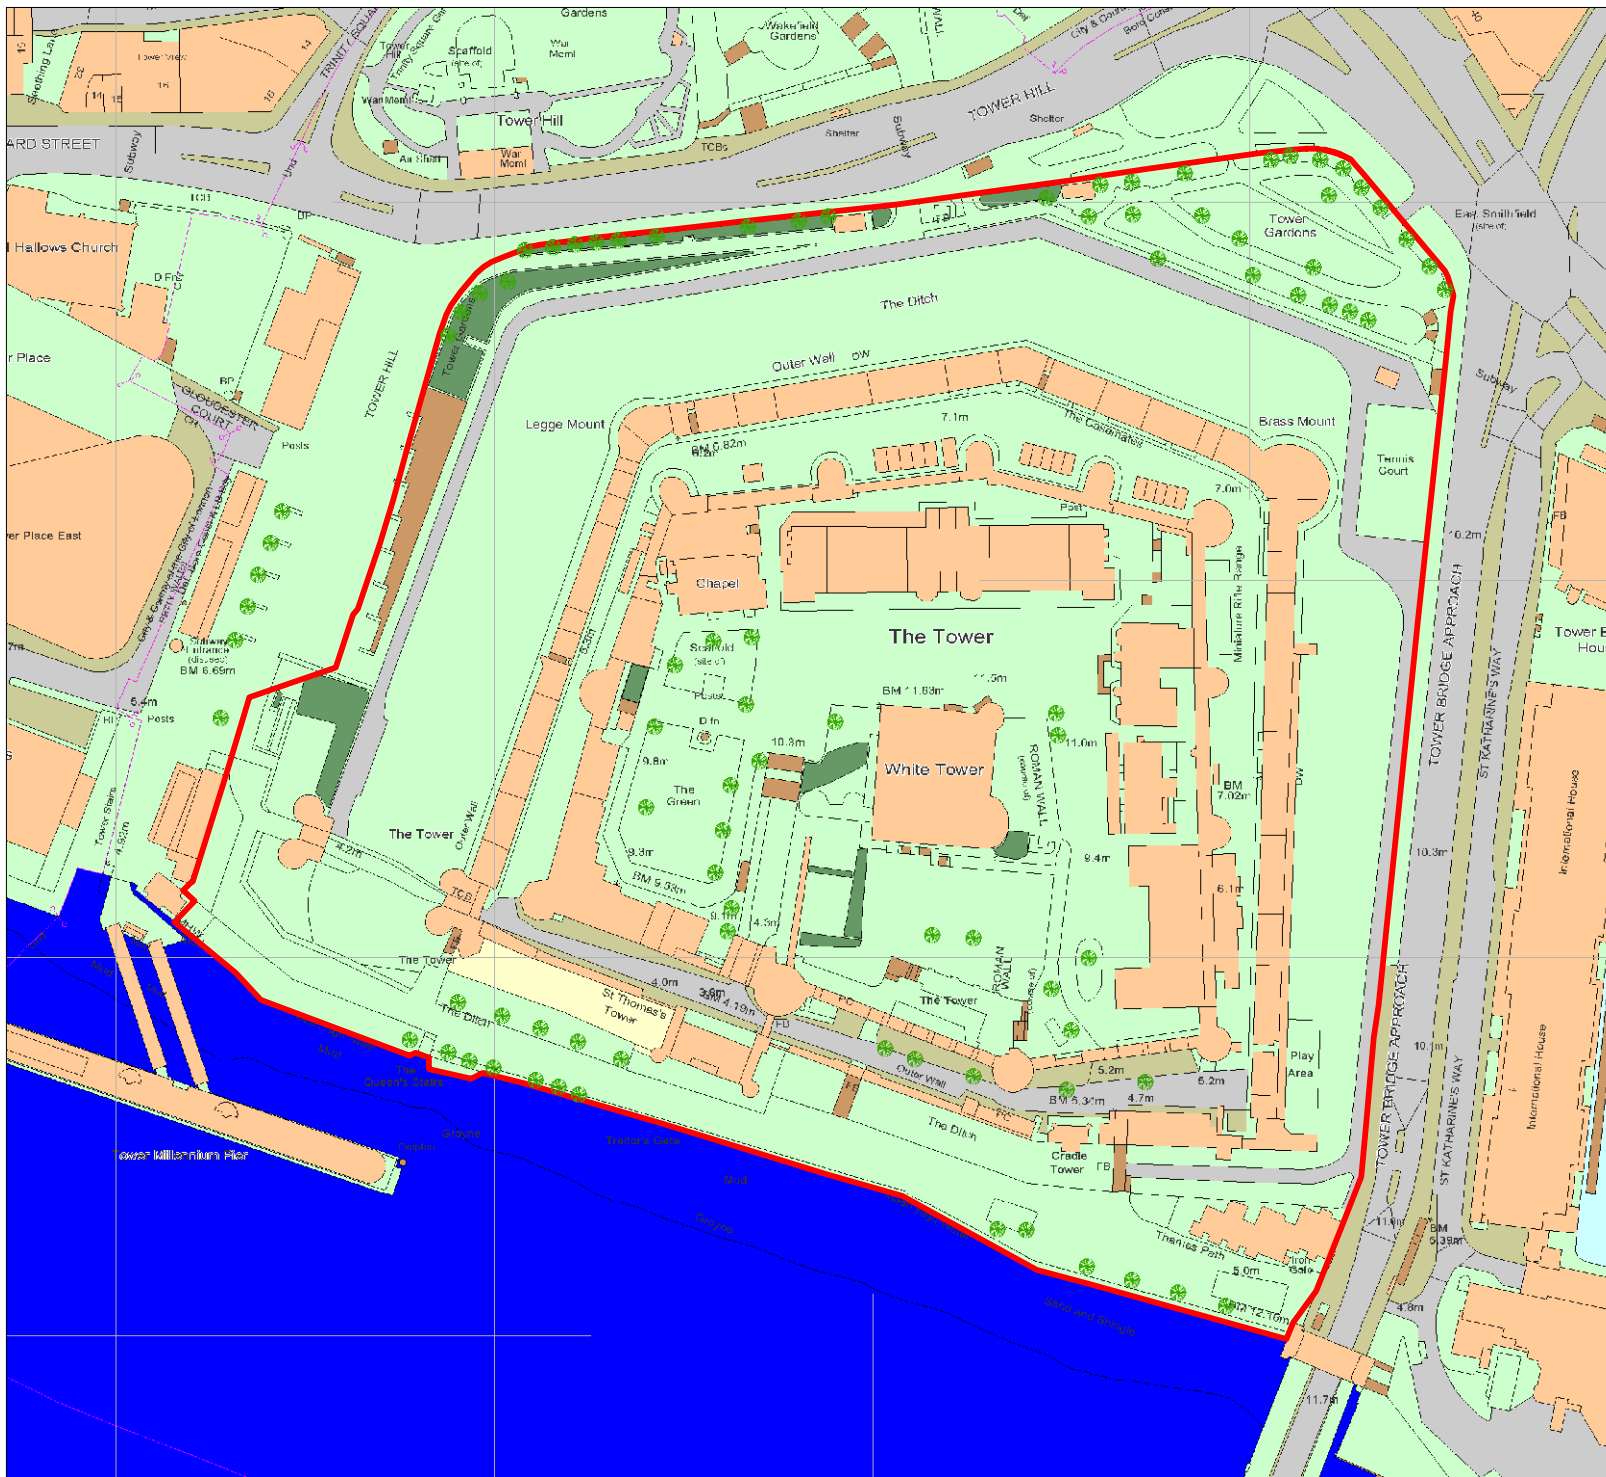

## Key

- Tower of London study boundary
- Tree

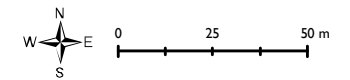

**DRAFT** Scale 1:2,000 at A4

Source: Groundsure / Ordnance Survey

Date: 11/06/2008

Revision: B

