


Tower of London Tree Strategy

Figure 4.1 Tree strategy

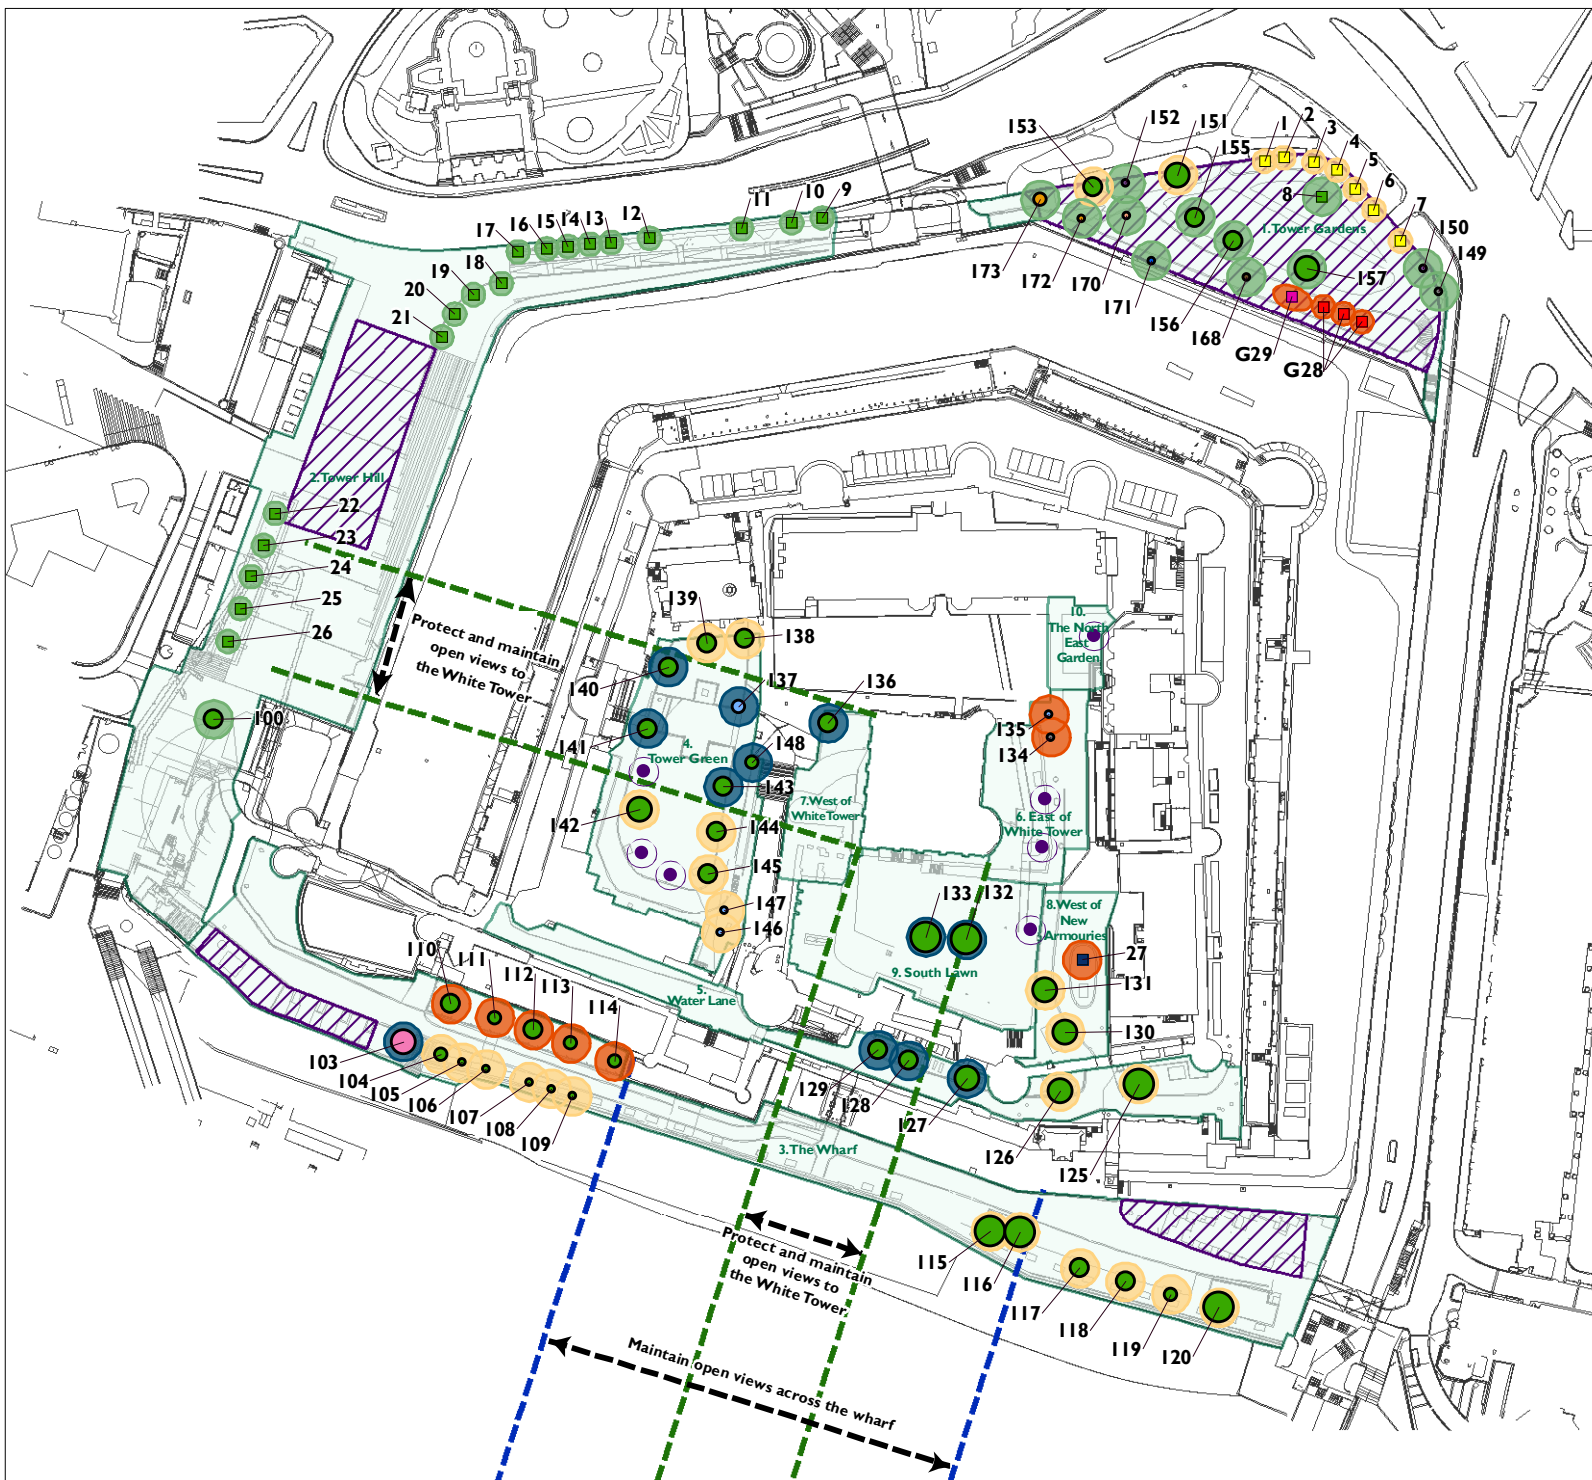

Key


- Character areas
- Retain and manage existing tree
- Tree management action
- Tree removal only
- Trees to be removed and replaced
- New tree planting
- Potential area for new tree planting

Tree species (colour)

- Ash
- Common Oak
- Hybrid Poplar
- Lime
- London Plane
- Mulberry
- Parrotia and Crab Apples
- Plum
- Sycamore
- Tree of Heaven
- Weeping Ash
- Wild Cherry
- Wych Elm

Size category (DBH)

- 50-74
- 75-99
- 100-124
- 125-149
- 150-175
- Unknown

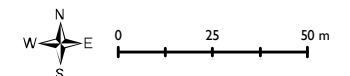

DRAFT Scale 1:2,000 at A4

Source: The Thurman Consultancy and LUC

Date: 10/06/2008

Revision:

